


(T' TYPE)

DIRECTORATE OF MAHARASHTRA FIRE SERVICES GOVERNMENT OF MAHARASHTRA

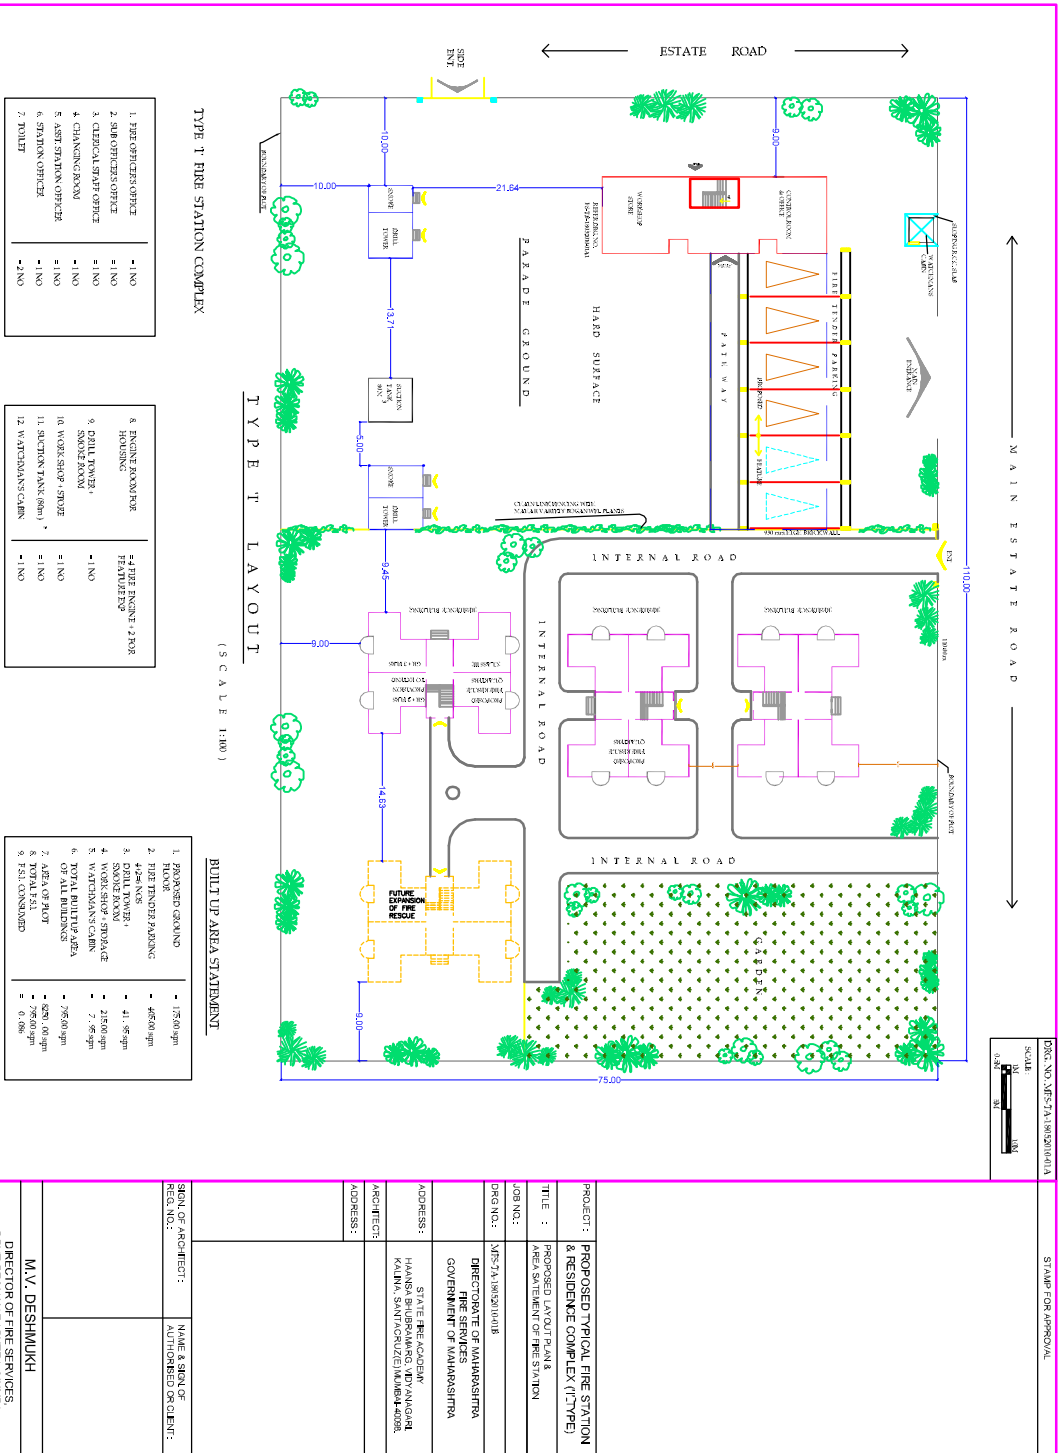

TYPE T FIRE STATION COMPLEX

TYPE T LAYOUT


BUILT UP AREA STATEMENT

1. FIRE OFFICER'S OFFICE	- 1 NO
2. SUB OFFICER'S OFFICE	- 1 NO
4. CHANGING ROOM	- 1 NO
5. ASST STATION OFFICER	- 1 NO
6. STATION OFFICER	- 1 NO
7. TOILET	- 2 NO



PROJECT :	PROPOSED TYPICAL FIRE STATION & RESIDENCE COMPLEX (T' TYPE)	STAMP FOR APPROVAL
ARCHITECT :	DIRECTORATE OF MAHARASHTRA FIRE SERVICES GOVERNMENT OF MAHARASHTRA	
DATE OF ARCHITECT :	NAME & SIGN OF AUTHORIZED OR CLIENT :	
REG. NO. :		